


BUILDING SPECIFICATION:

GIFA 235SQM / 2400SQFT
SPAN 8525MM GRID TO GRID
U/S HAUNCH 5250MM ABOVE FFL
MAIN PORTAL 356 X 127UB
@ 6500MM CENTRES

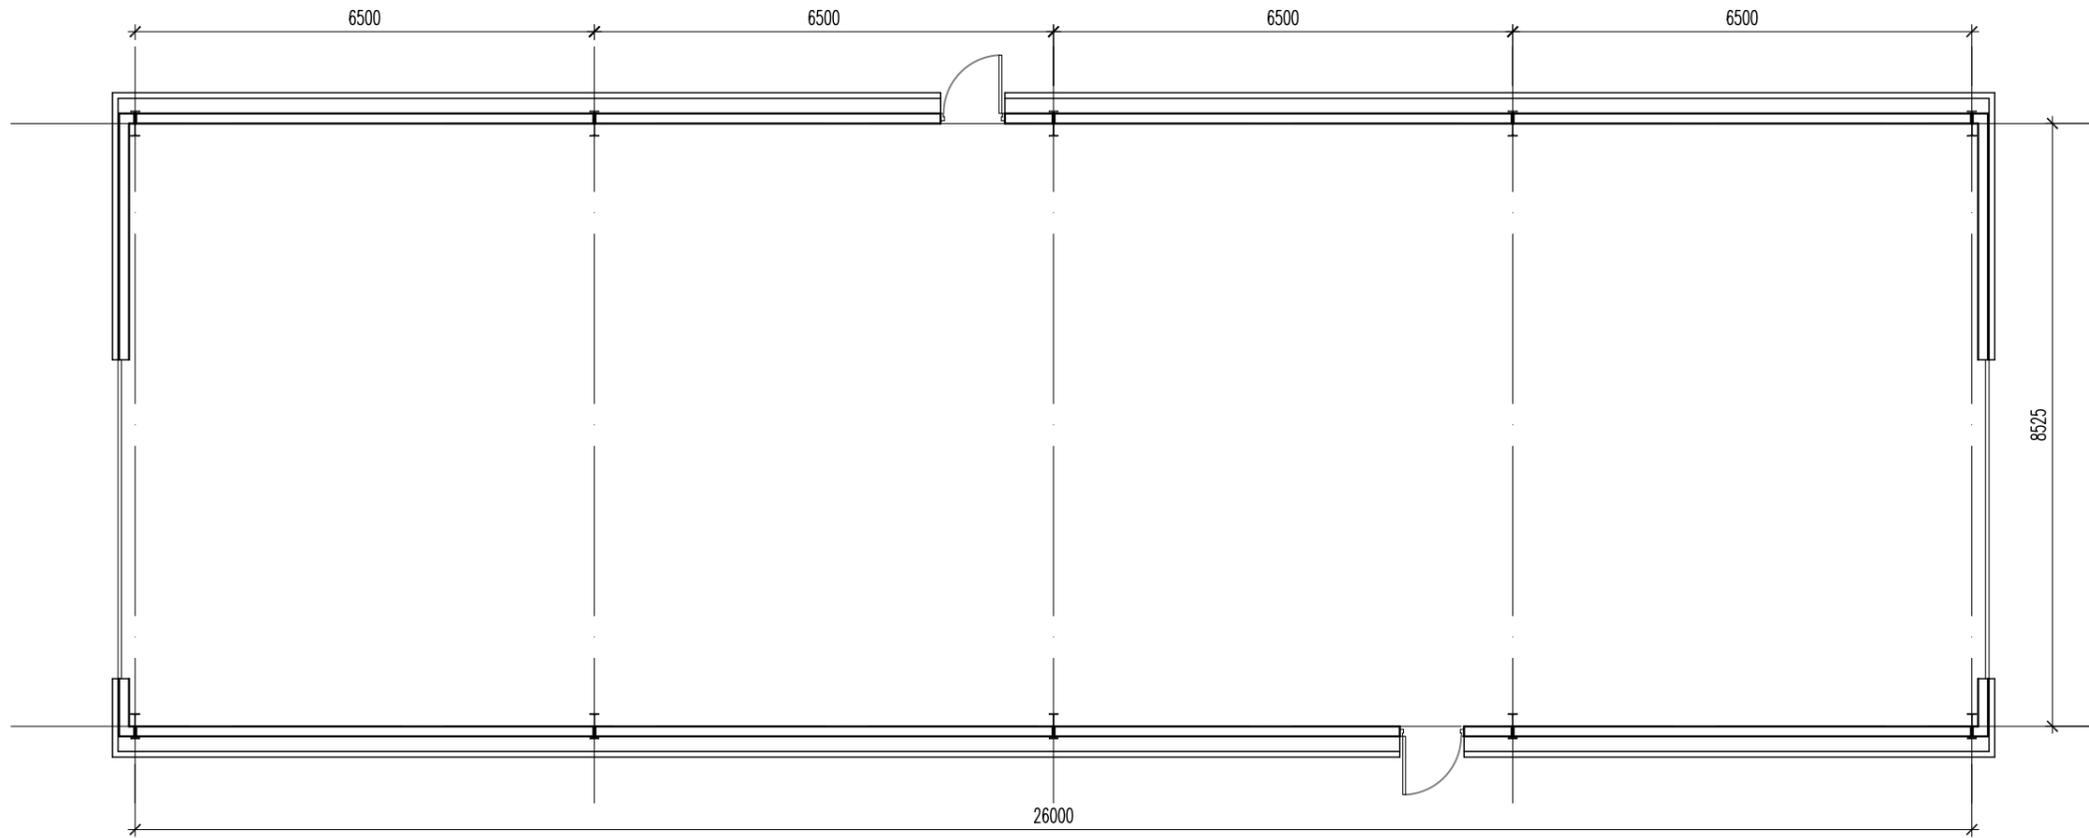

01 Unit A - MOT Inspection Building
Scale 1:100 @ A3

Rev	Description	Date	By	Chk
-----	-------------	------	----	-----

Status	Purpose for Issue
Planning <input type="checkbox"/>	Tender <input type="checkbox"/>
Construction <input type="checkbox"/>	As Built <input type="checkbox"/>

INFORMATION

Client

Contract

Drawing
UNIT A
MOT INSPECTION BUILDING

bateandtaylor architects www.bate-taylor.co.uk	macintosh house
	4a cambridge street
	manchester m1 5gg
	tel: 0161 236 0999 fax: 0161 236 0404 mail@bate-taylor.co.uk

Drawing No. MH1302-SK02 Revision /
Scales 1:100 @ A3 Date JUNE '21
Drawn DL Checked GB

This drawing is the copyright of the Architect and may not be reproduced without licence.
DO NOT scale from this drawing.